


**MAIN STREET (HIGHWAY 533)
TYPICAL SECTION (A)-(A)
EXISTING CONDITIONS - TYPICAL SECTION
SCALE = 1:100**

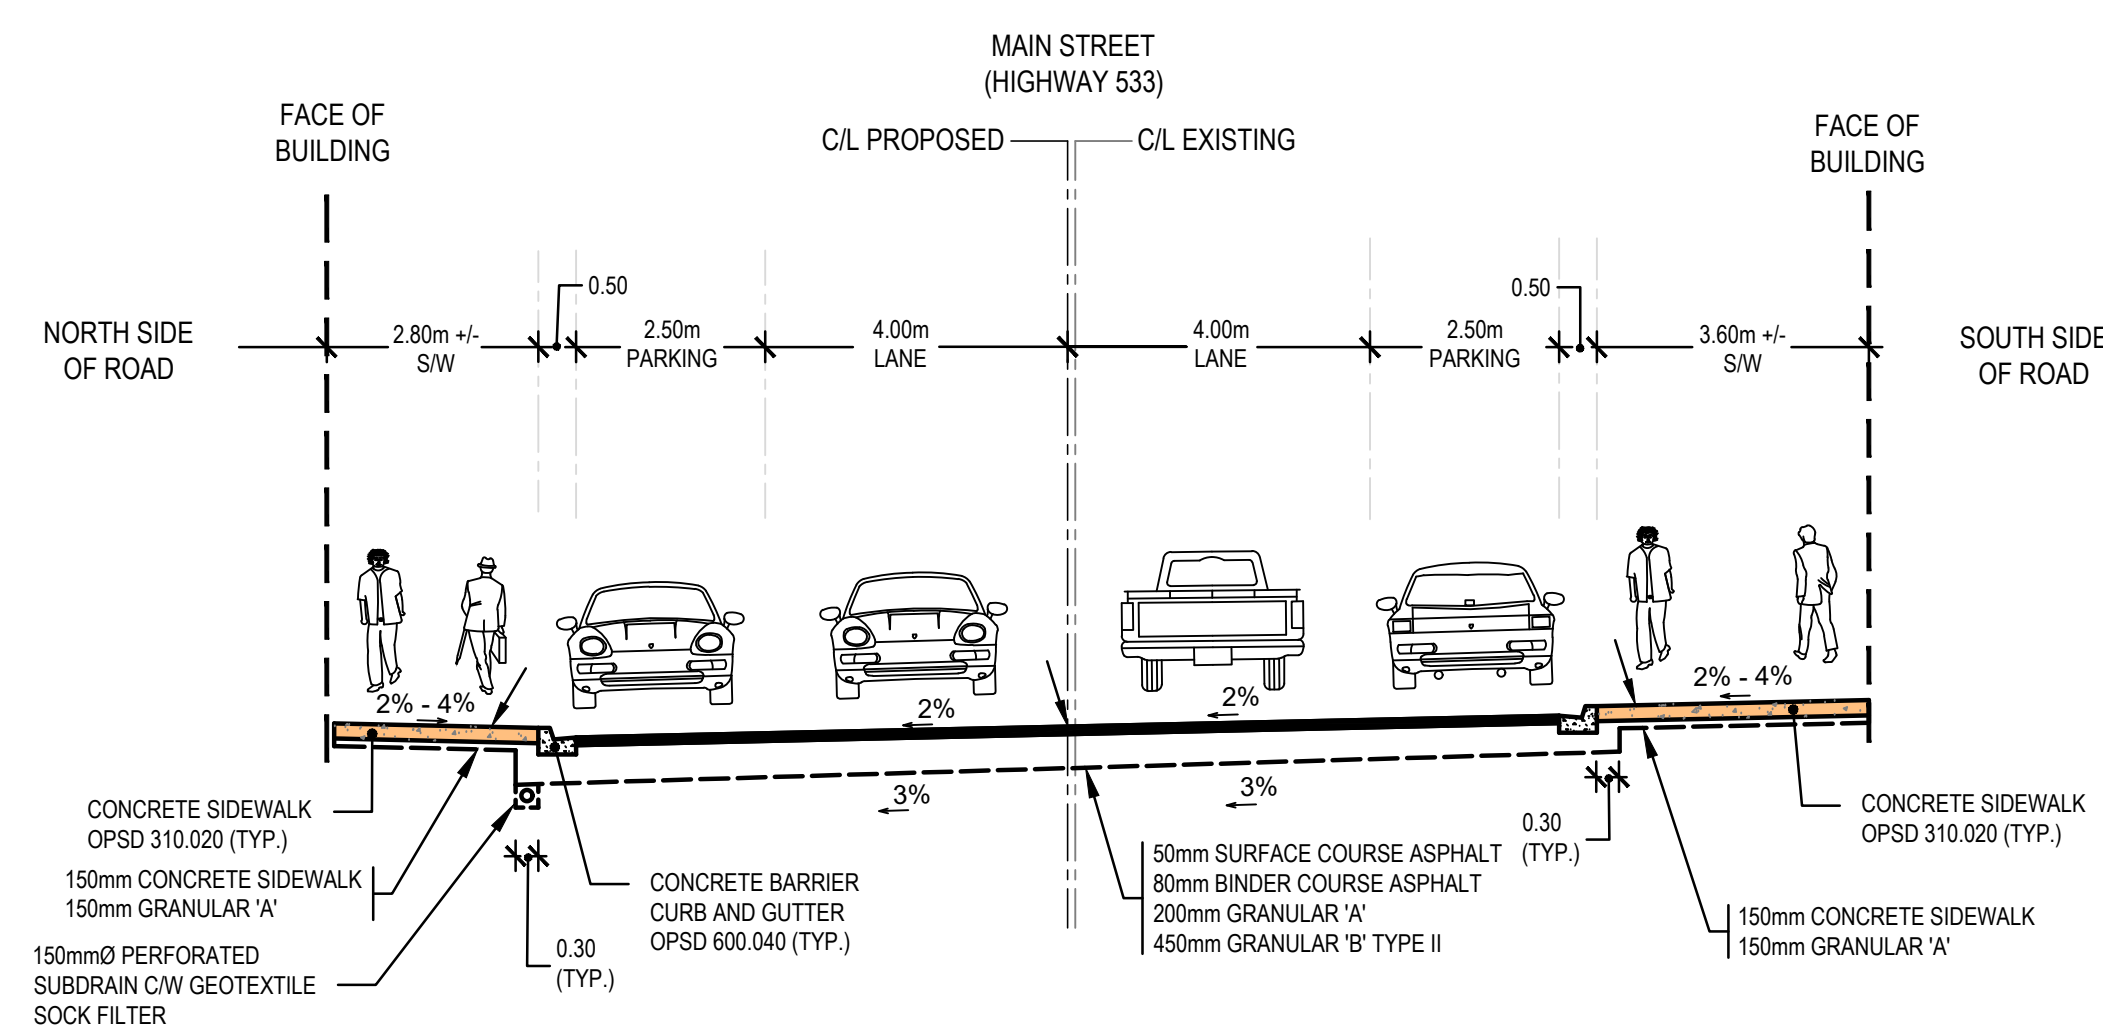

**MAIN STREET (HIGHWAY 533)
TYPICAL SECTION (A)-(A)
PROPOSED TYPICAL SECTION
SCALE = 1:100**

**TOWN OF MATTAWA
MAIN STREET (HIGHWAY 533)
REHABILITATION**

**FROM THE MAURIL BELANGER BRIDGE EASTERLY
TO THE HIGHWAY 17 ROUNDABOUT (0.35 Km)**

**SECTION A - A
SCALE: 1:100**



12 INTERNATIONAL DR. PEMBROKE, ON, K8A 6W5 T: 613-735-2507 PEMBROKE@JP2G.COM | 1150 MORRISON DR., #410 OTTAWA, ON, K2H 8S9 T: 613-828-7800 OTTAWA@JP2G.COM | 16 EDWARD ST. S., #211 ARNPRIOR, ON, K7S 3W4 T: 613-628-0780 ARNPRIOR@JP2G.COM

Jp2g PROJECT No.: 23-1068R